


1 BRIDGE PLAN VIEW
Scale: 1"=2'

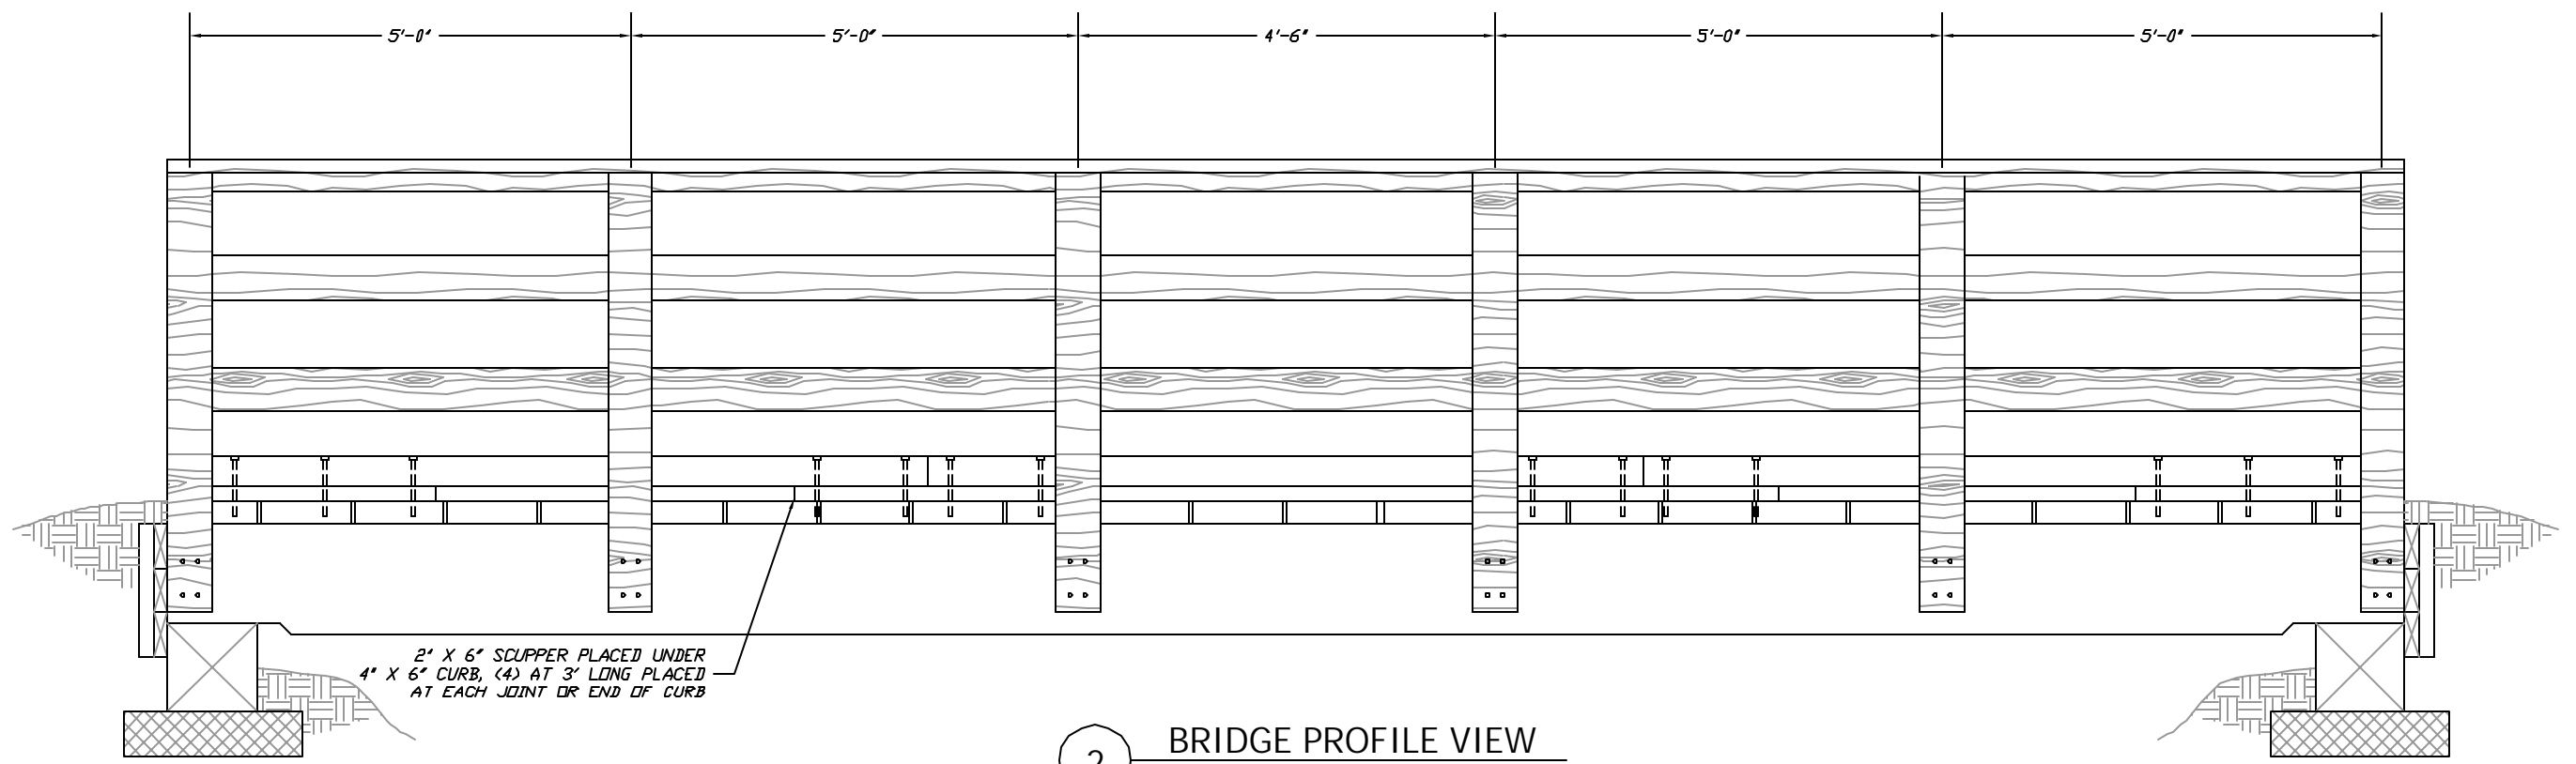

2 BRIDGE PROFILE VIEW
Scale: 1"=2'

U.S. DEPARTMENT OF AGRICULTURE
FOREST SERVICE
R-2
ROCKY MOUNTAIN REGION



Drawn B. JESSIE
Design B. JESSIE
Checked J. RUYBAL

TITLE	PROJECT
BRIDGE PLAN AND PROFILE VIEW	LITTLE RAVEN TRAIL BRIDGE
ARAPAHO & ROOSEVELT NATIONAL FOREST	
FILE NAME: \SITE PLOT SCALE: 1" = 2'	

SHEET NO.
4 of 7