




C:\Land Projects 2006\LITTLE RAVEN TRAIL BRIDGE_802.1 DRAWINGS\DWG\BRIDGE.dwg 6/18/2008 8:44:27 AM MDT

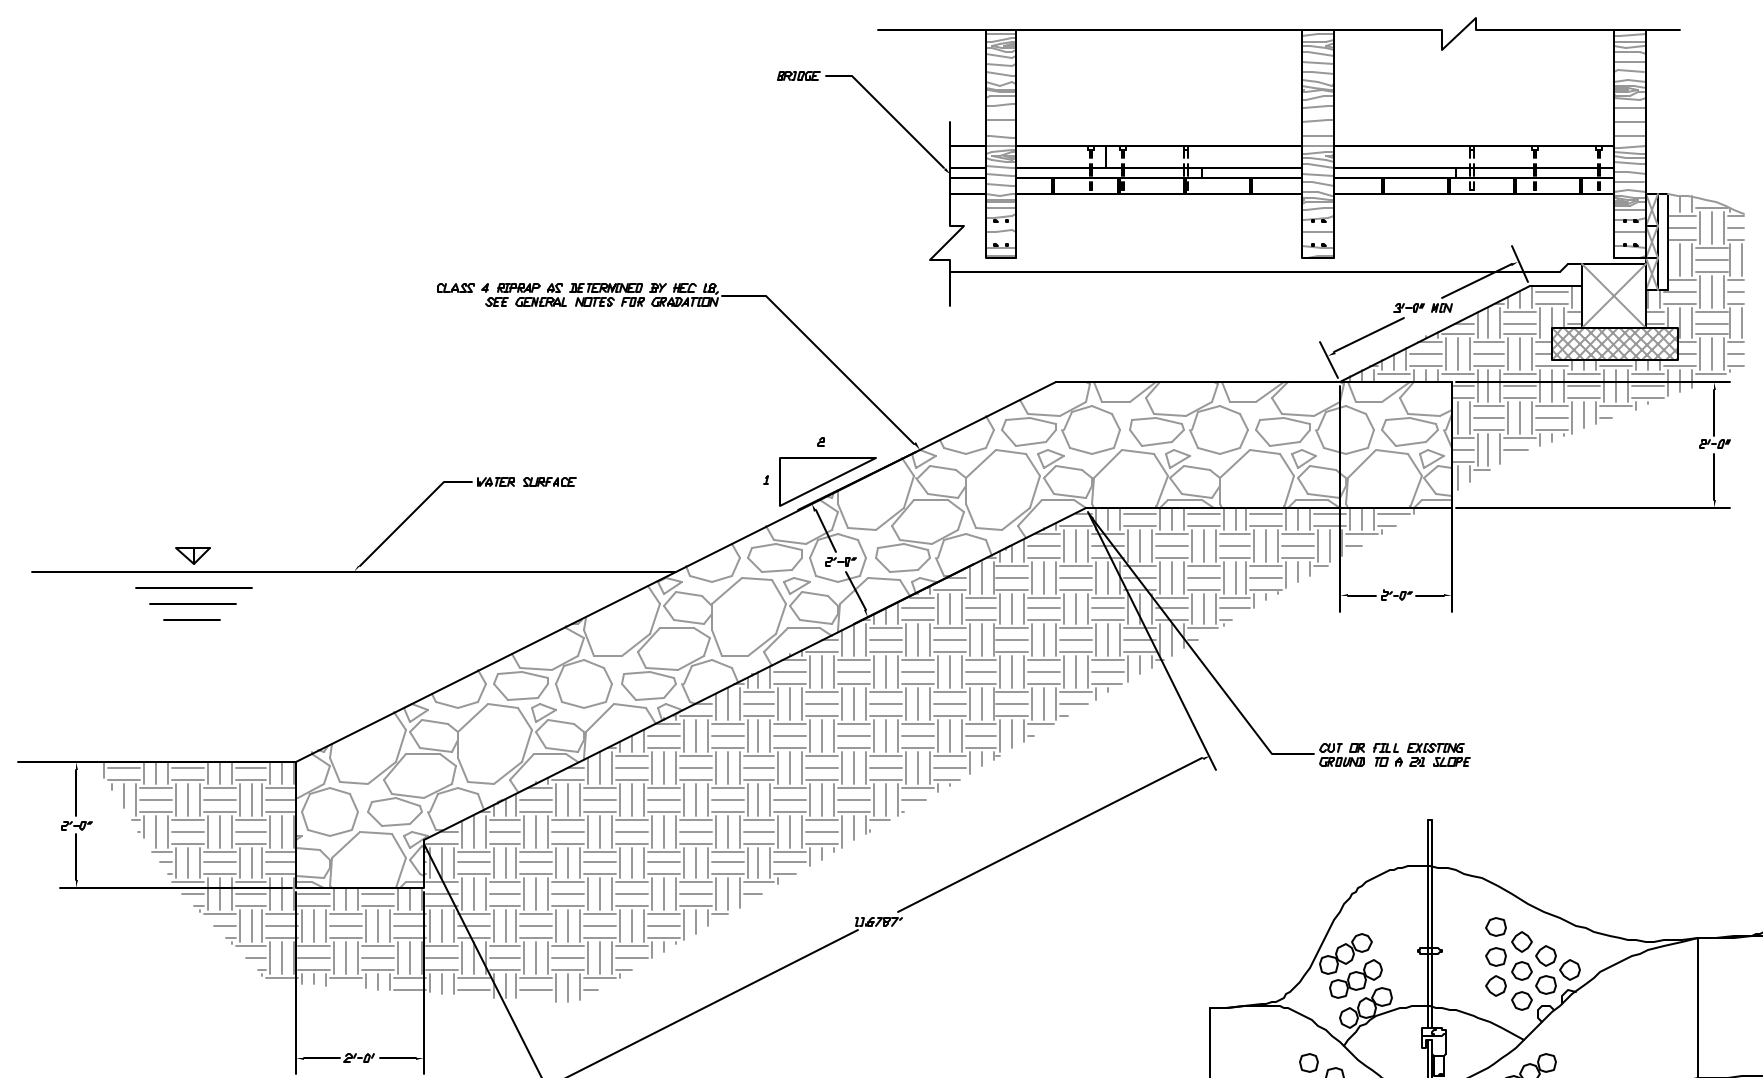


1 RIPRAP DETAIL
NOT TO SCALE

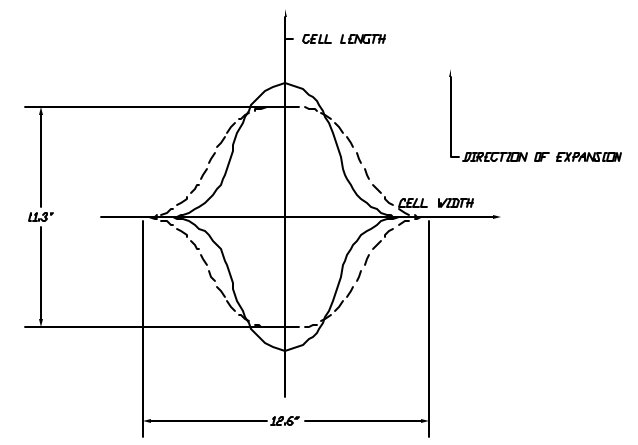

2 GEOCELL PLAN VIEW
NOT TO SCALE

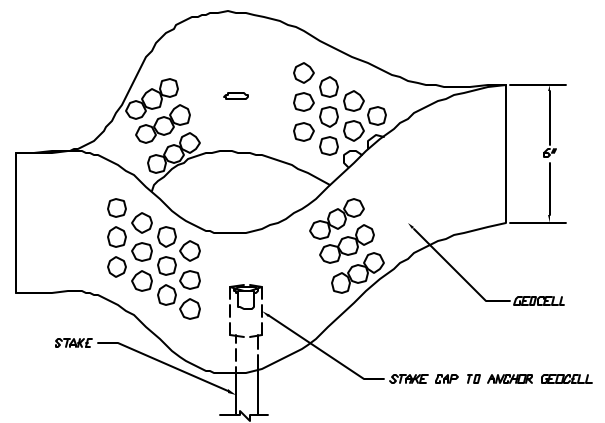

3 GEOCELL TYPICAL CELL
NOT TO SCALE

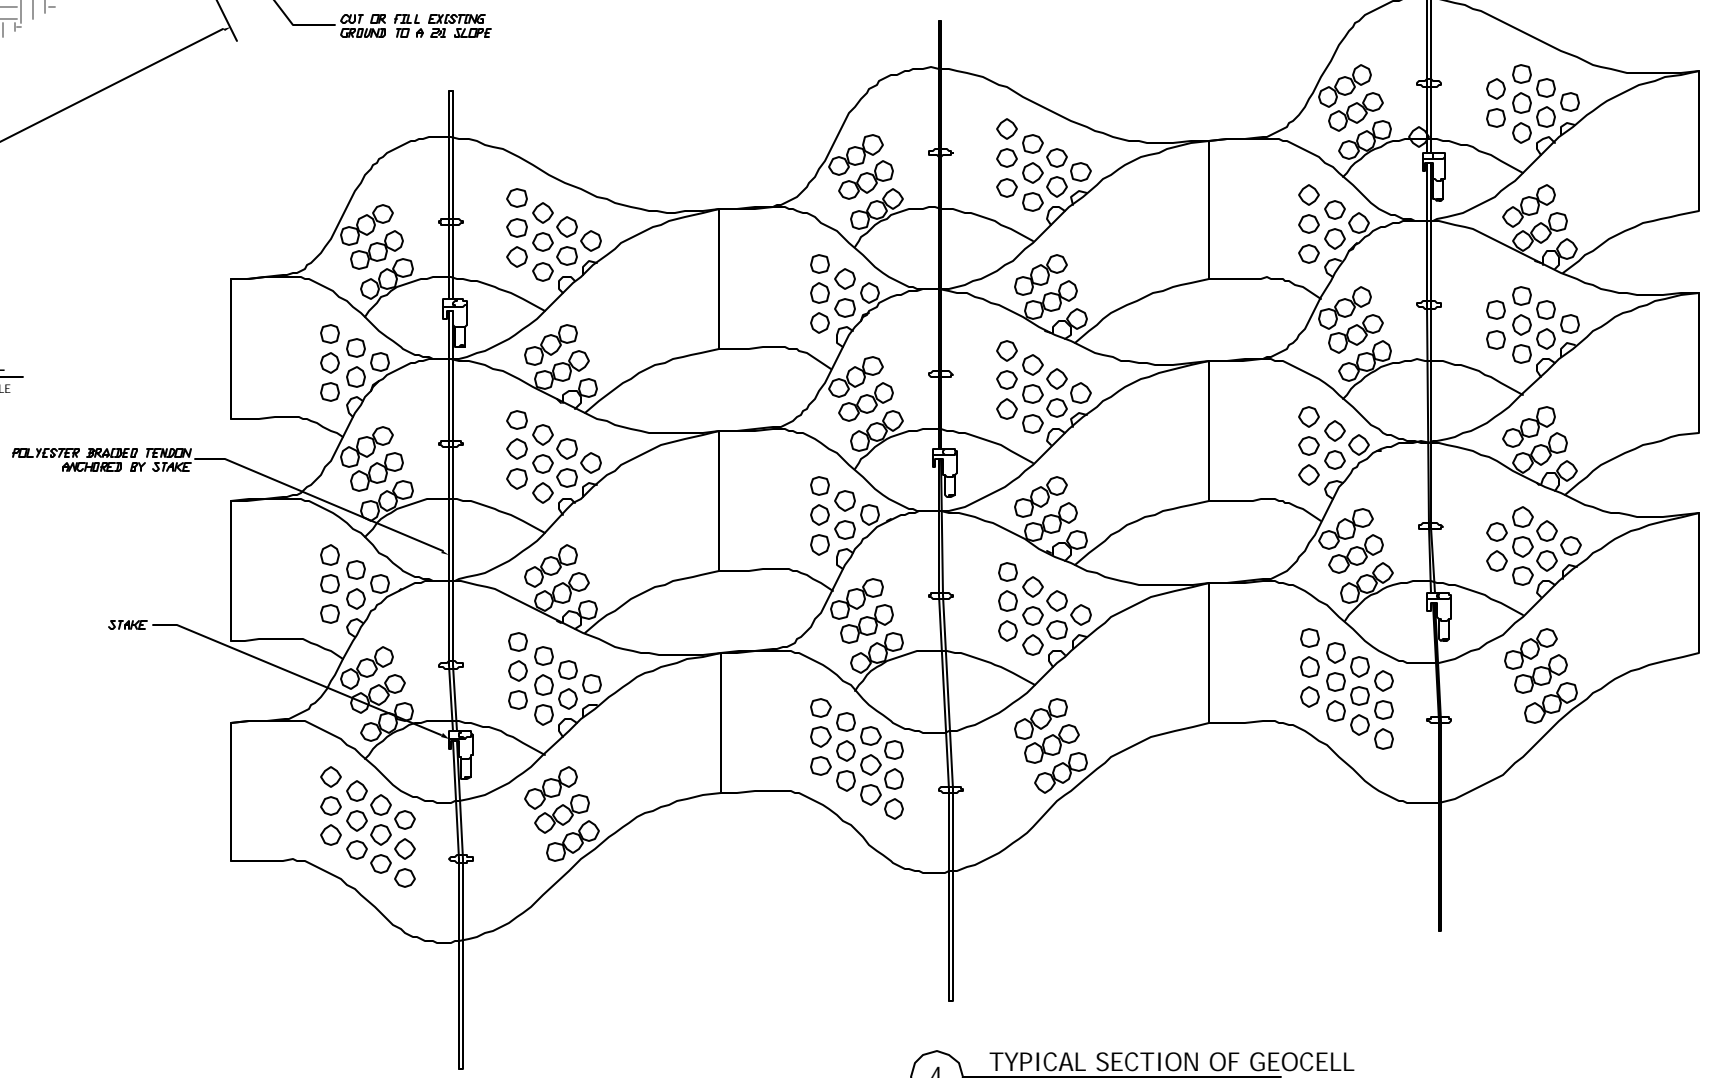

4 TYPICAL SECTION OF GEOCELL
NOT TO SCALE

U.S. DEPARTMENT OF AGRICULTURE
FOREST SERVICE
R-2
ROCKY MOUNTAIN REGION



Drawn B. JESSIE
Design B. JESSIE
Checked J. RUIBAL

TITLE	PROJECT
MISC. DETAILS 3	LITTLE RAVEN TRAIL BRIDGE
ARAPAHO & ROOSEVELT NATIONAL FOREST	
FILE NAME: \SITE PLOT SCALE: NOT TO SCALE	

SHEET NO.

7 of 7